


NO WORK THIS AREA UNDER THIS CONTRACT

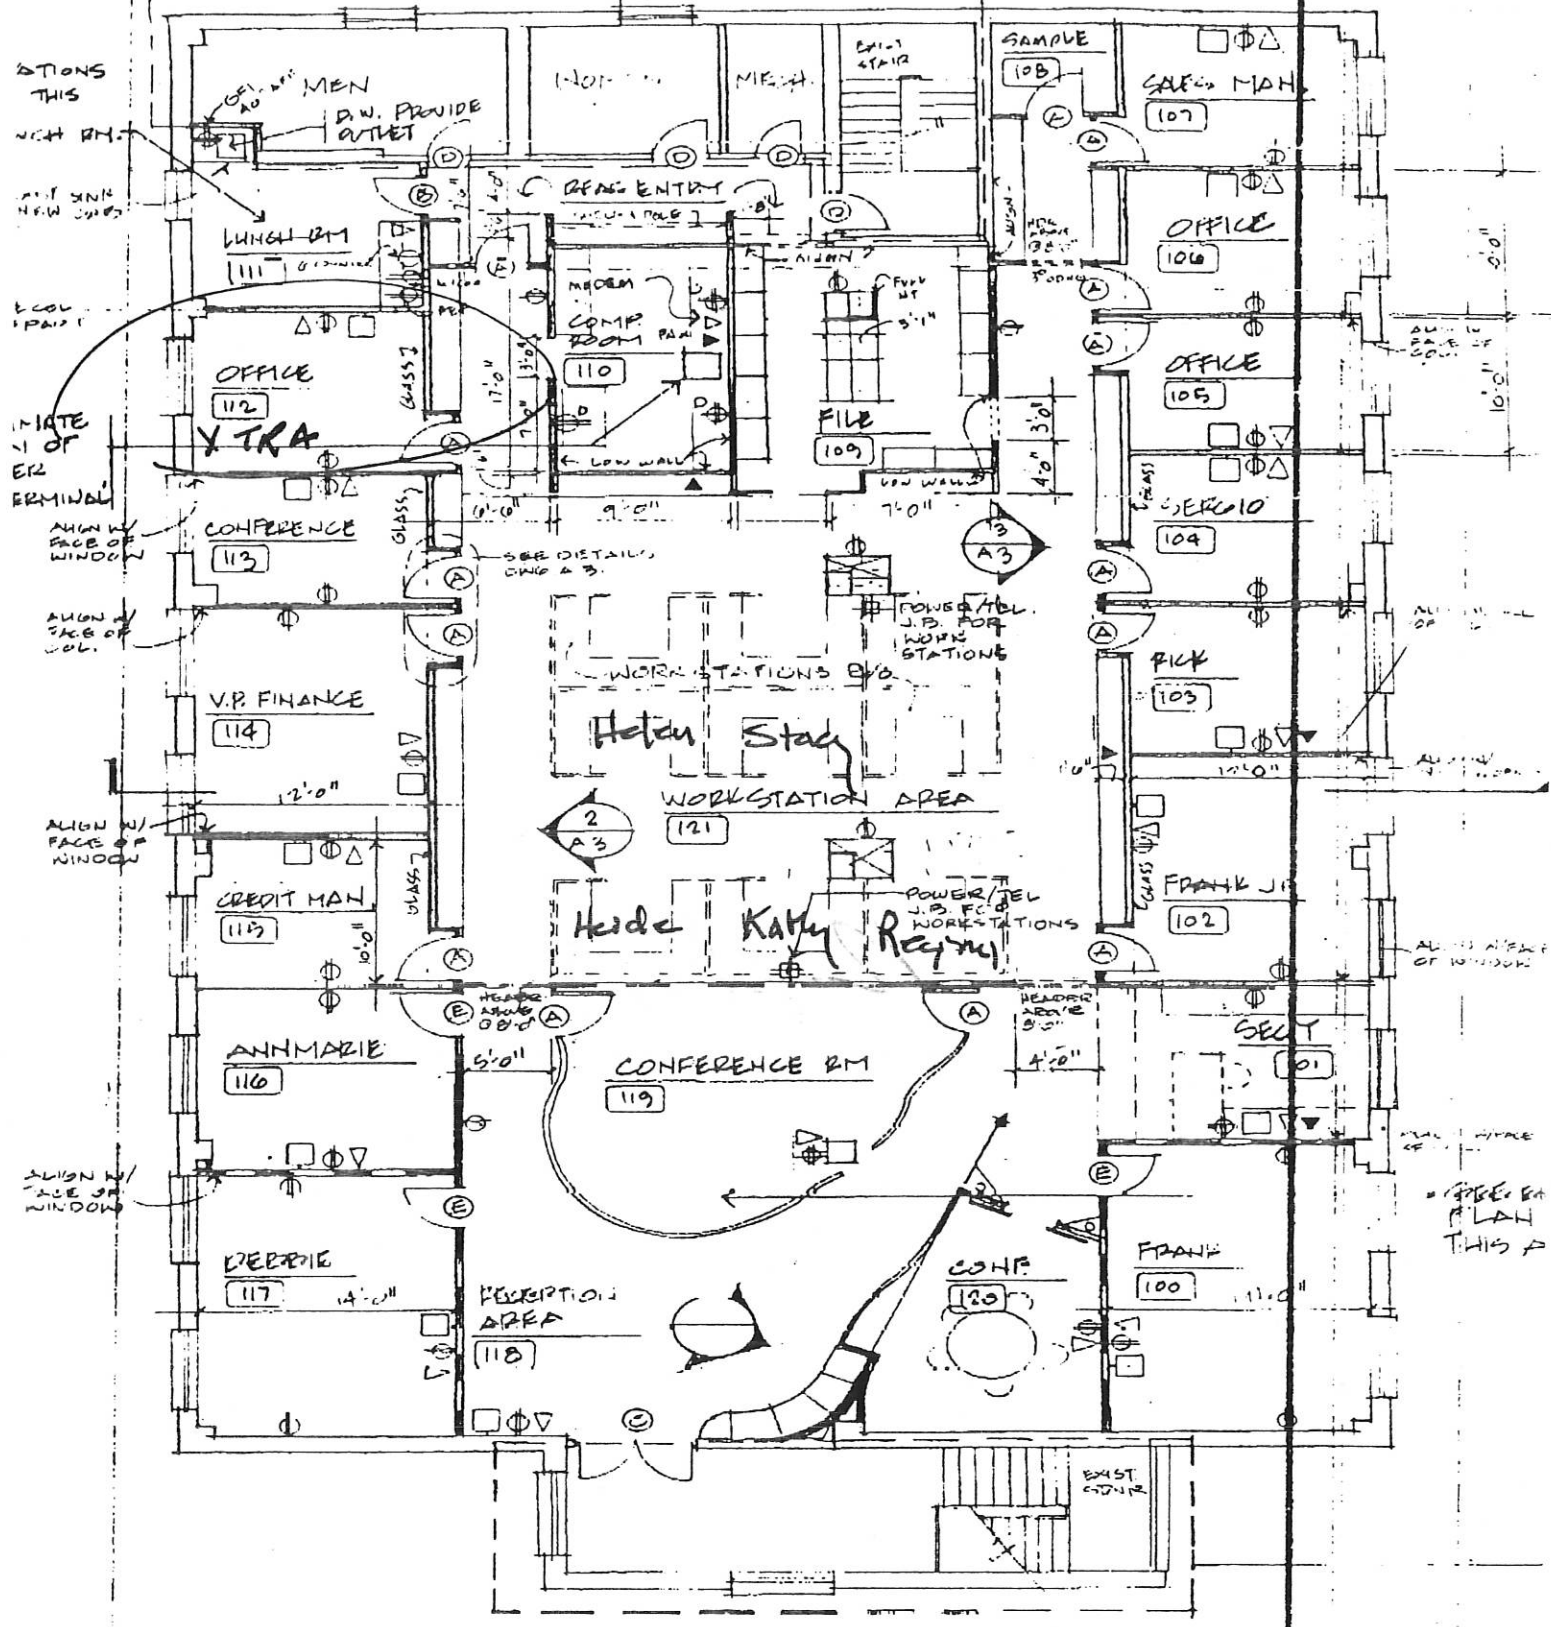


FLOOR PLAN

27 WIRE RUNS
 3 EX RUNS
 5 MODEMS
 4 DATA

1/8" = 1'-0"


NO WORK THIS AREA IN THIS CONTRACT

EXIST. SUFFIT TO REMAIN

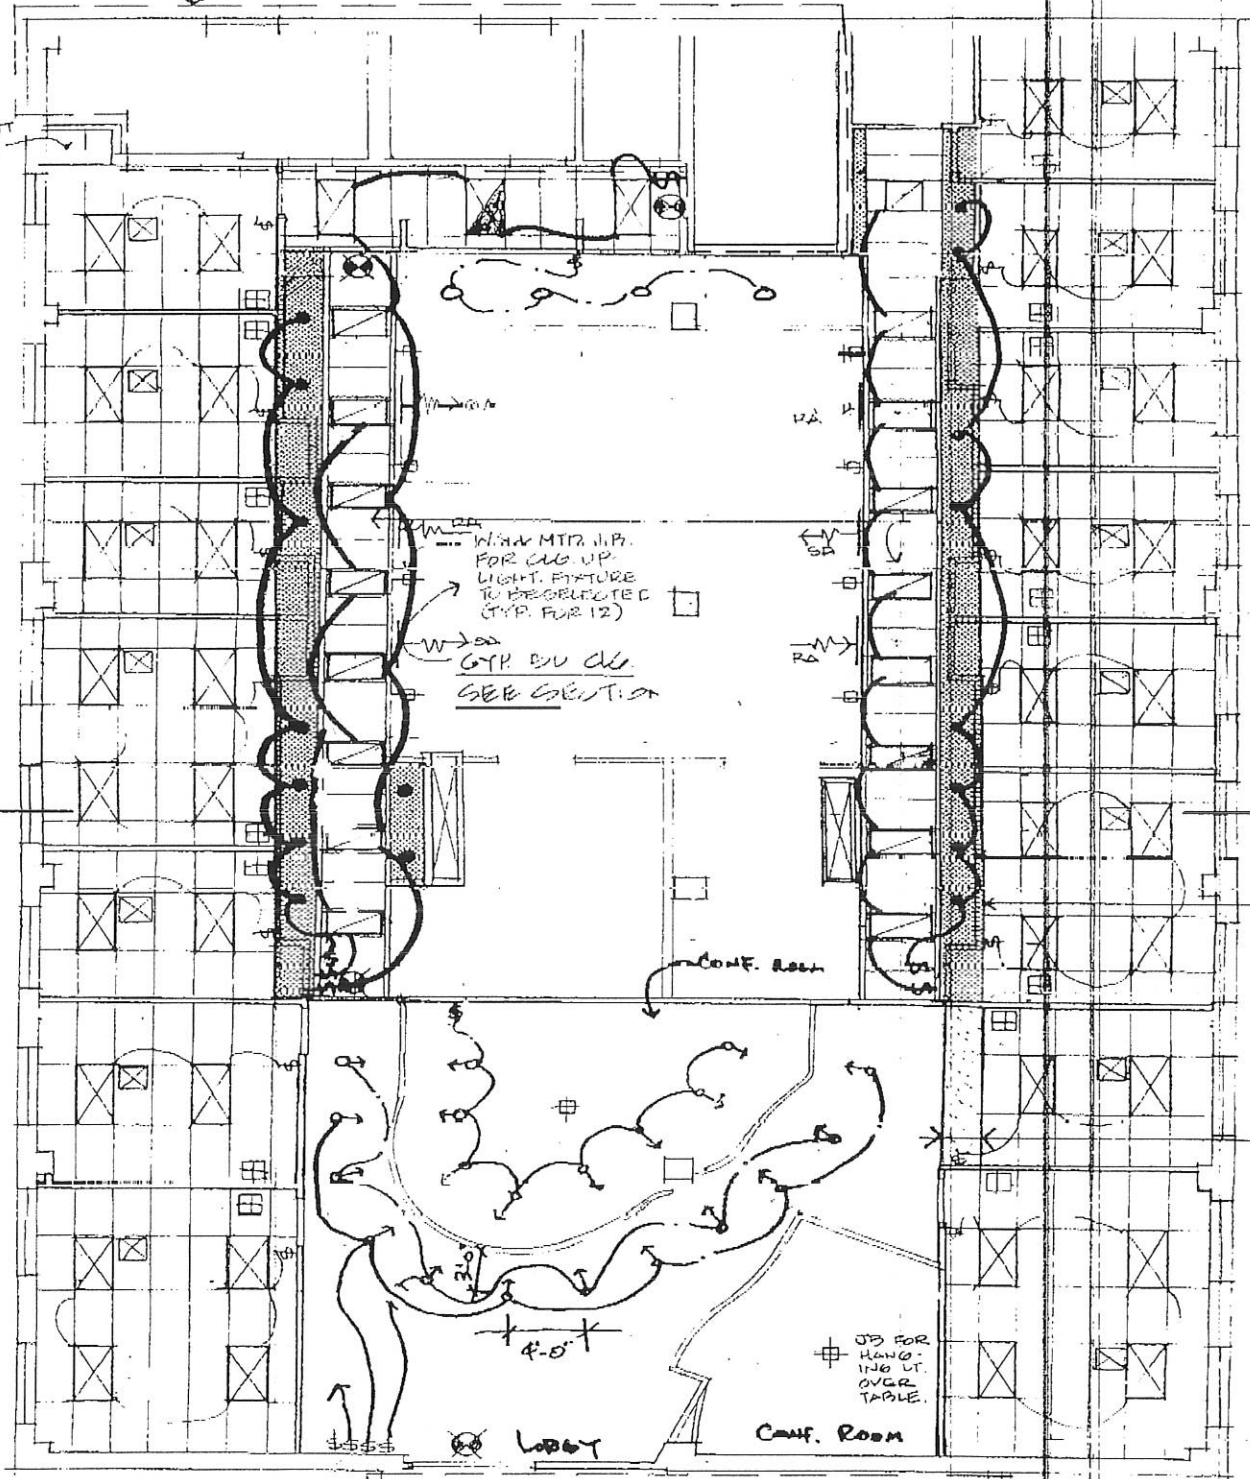

NO WORK THIS IN THIS CONTRAC

REFLECTED PLAN 1/2"=1'-0"

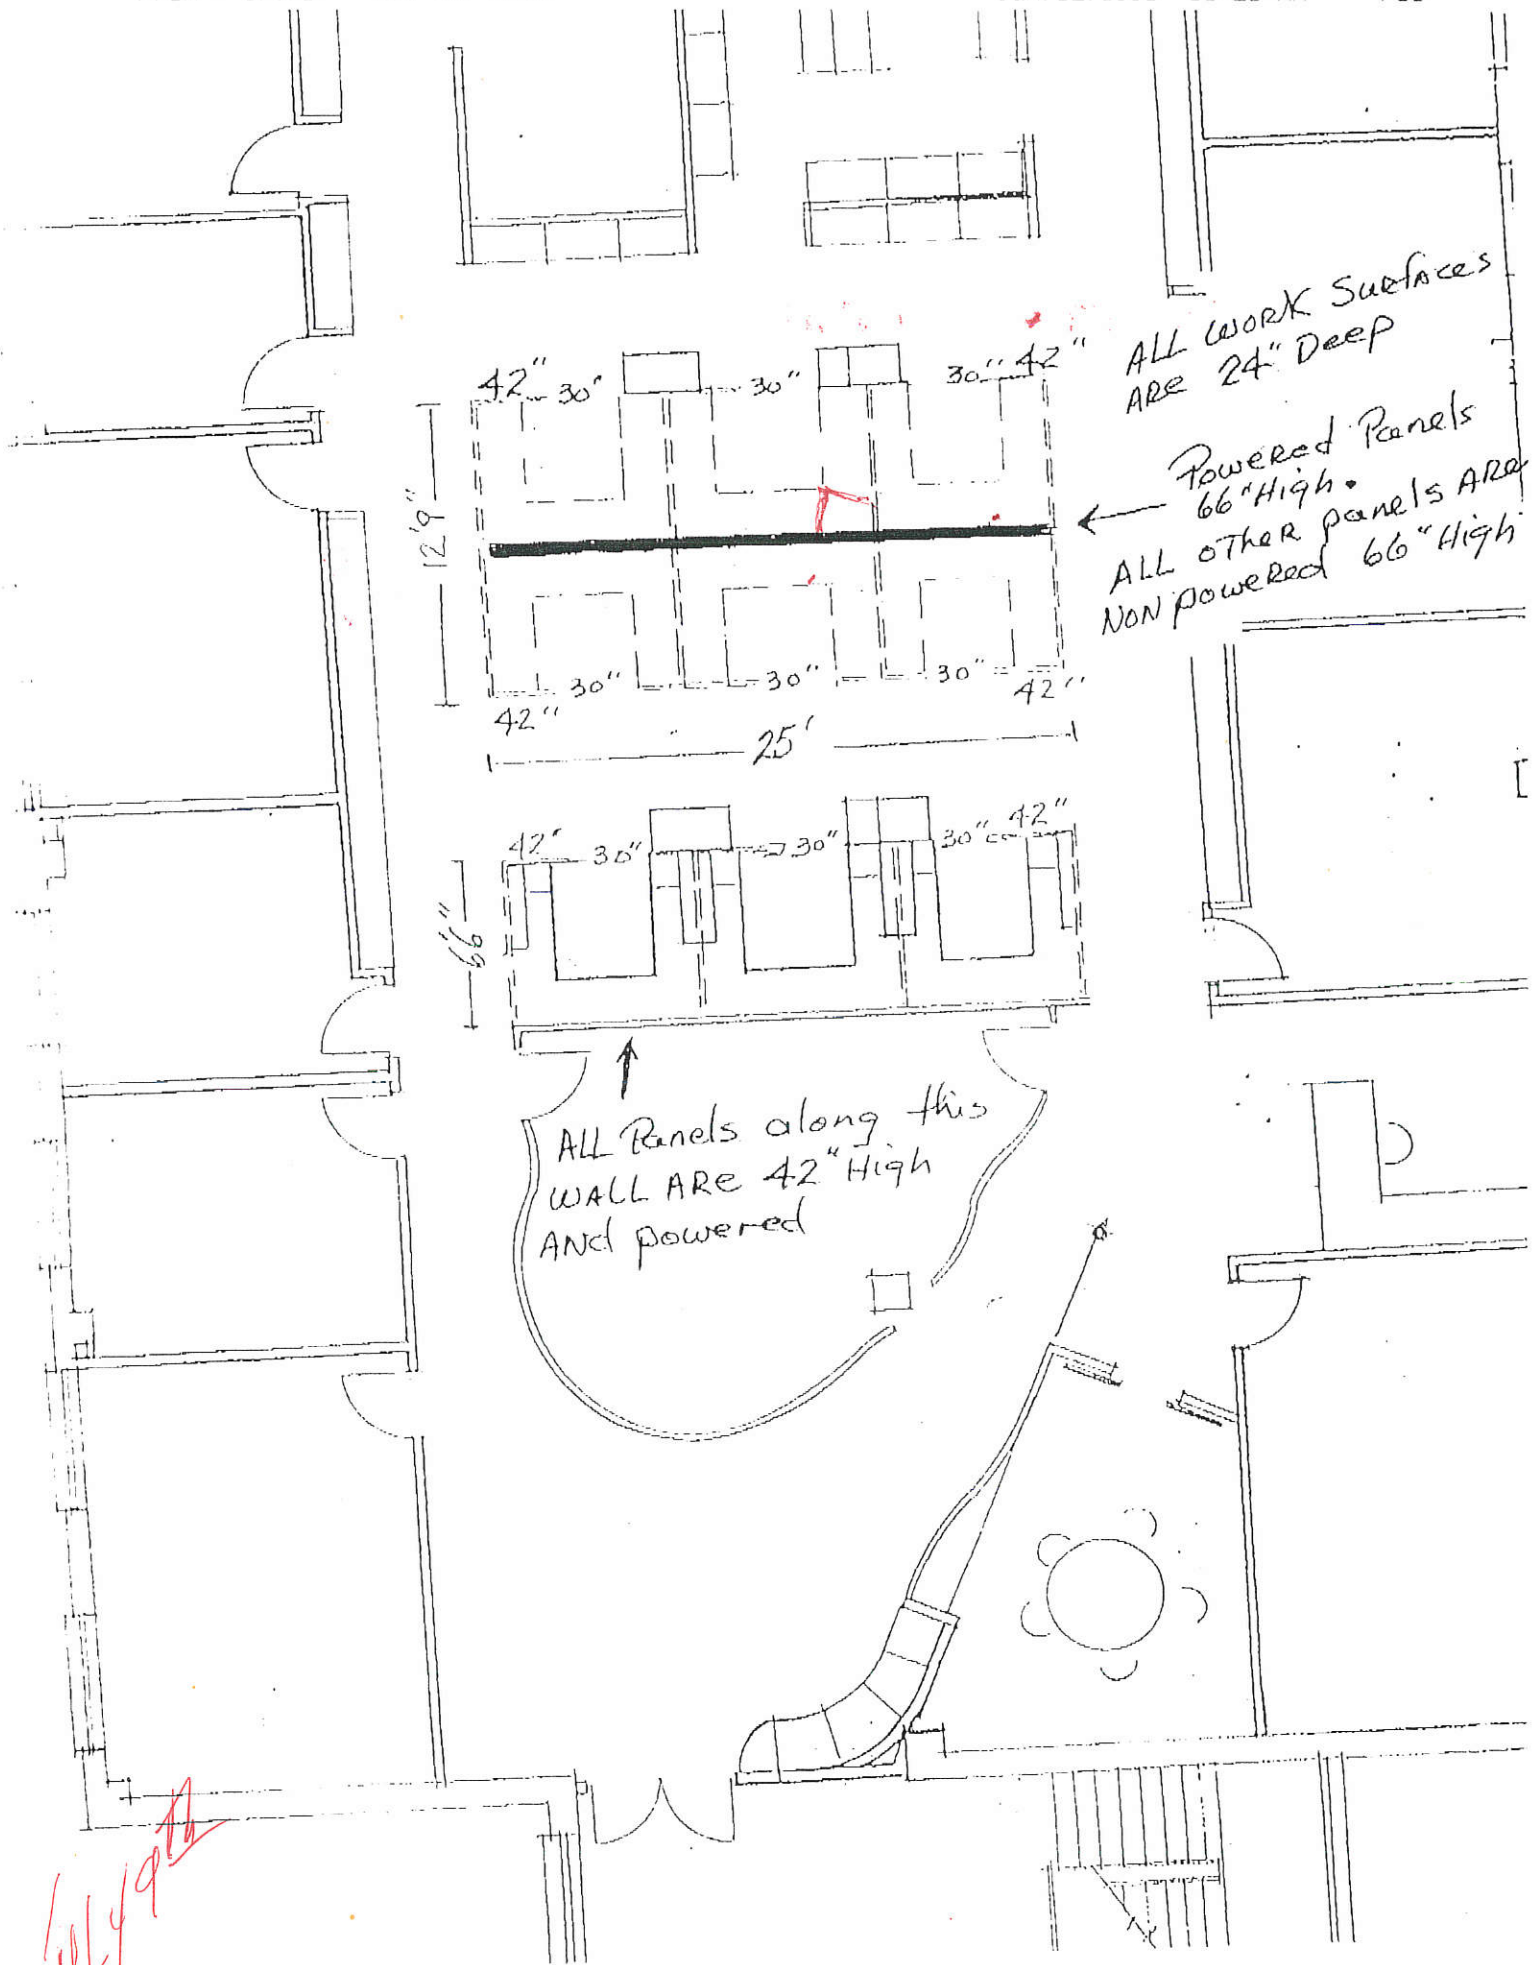

ALL WORK SURFACES
ARE 24" DEEP

← Powered Panels
66" High
ALL OTHER PANELS ARE
NON POWERED 66" High

↑ All Panels along this
WALL ARE 42" High
AND powered

July 9th